



FRONT ELEVATION

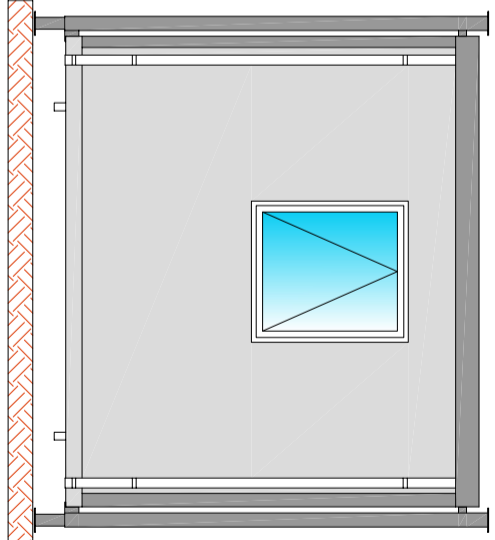

SIDE ELEVATION

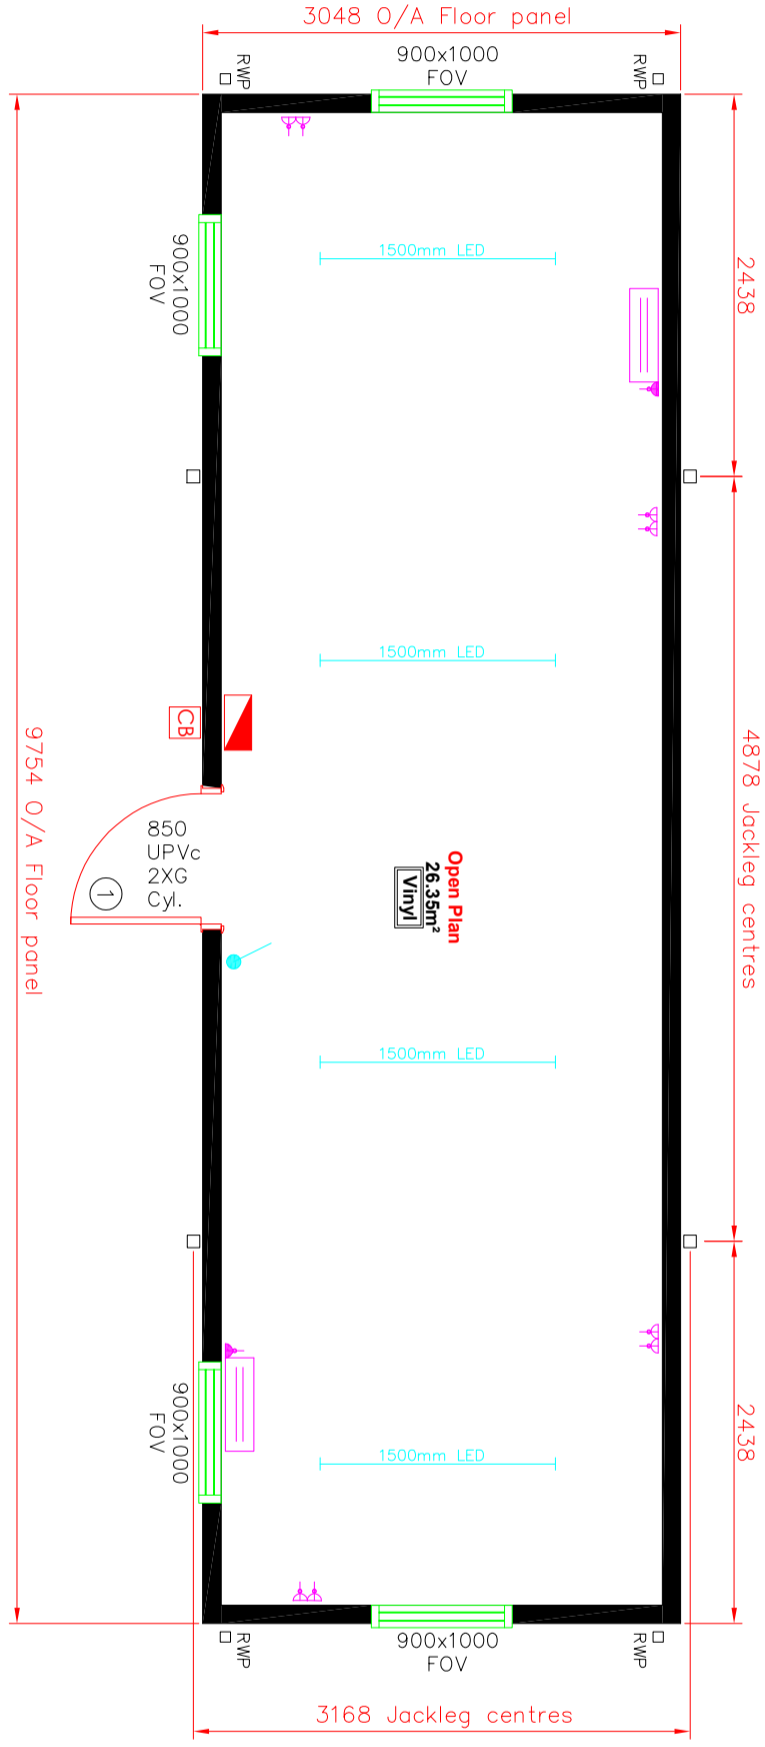

Colours & finishes

- Main Body = Plastisol Goosewing grey 10A05
- External Door = White UPVc
- Fascia = Plastisol Anthracite RAL7016
- Corners = Plastisol Anthracite RAL7016
- Jackleg colours = Painted Anthracite RAL7016
- Floor Covering = Vinyl flooring – Grey
- Rainwater Goods = White square
- Windows = White UPVc
- Internal Wall = White vinyl faced plasterboard
- Internal Ceiling = White vinyl faced plasterboard
- Internal skirting = White 2 part plastic

Sizes & Heights

Ceiling Height = 2250mm

Key:

- Mains distribution Board
- Double switched socket outlet low level, 500mm to ct unless stated otherwise
- Wall switch
- 1500mm LED Light fittings
- 2kW panel heaters

NOTES

By	Date	Rev

Title Plan Layout 32'x10'	
Drawn: MJC	Date 08/06/2021
Scale: 1:50	Drawing Size A3
Drawing number	Issue
EMB5502-01	