


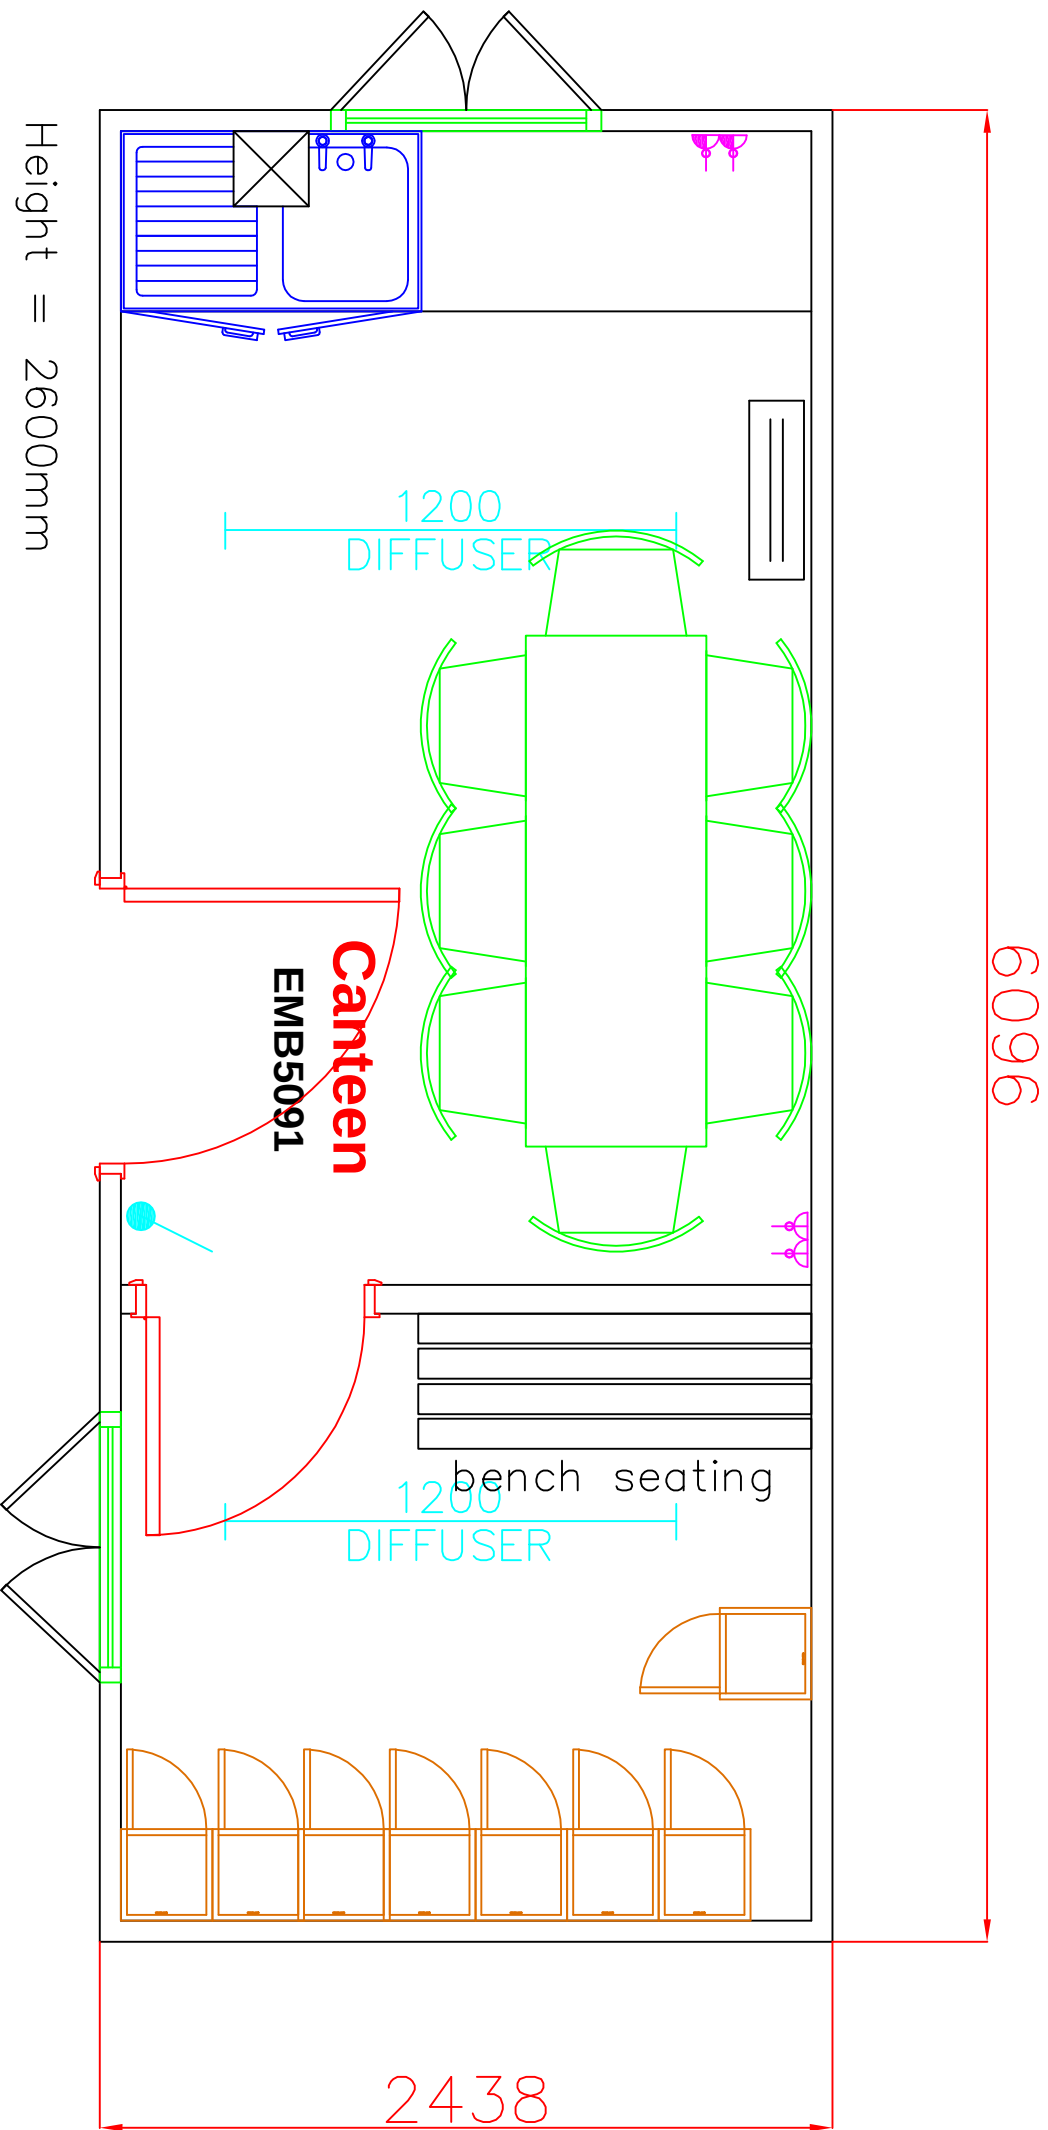

Height = 2600mm
All windows 1000x900
single glazed with shutters

REV	DESCRIPTION	ITEM	CHG	DATE	 EXCEL MODULAR BUILDINGS Excel Modular Buildings Compass House 19 Empringham Street Hull North Humberside HU9 1RP 01482 488664 07817 737440						
	SCALE	1:25 (A4)		DRAWN	DFW	DATE	31/12/12				
THIS DRAWING IS PROPERTY OF EXCEL MODULAR. IT MUST NOT BE COPIED IN WHOLE OR IN PART OR SENT TO A THIRD PARTY WITHOUT WRITTEN CONSENT							DRG. No. EMB5091 Rev A	20'x9' AV unit			