


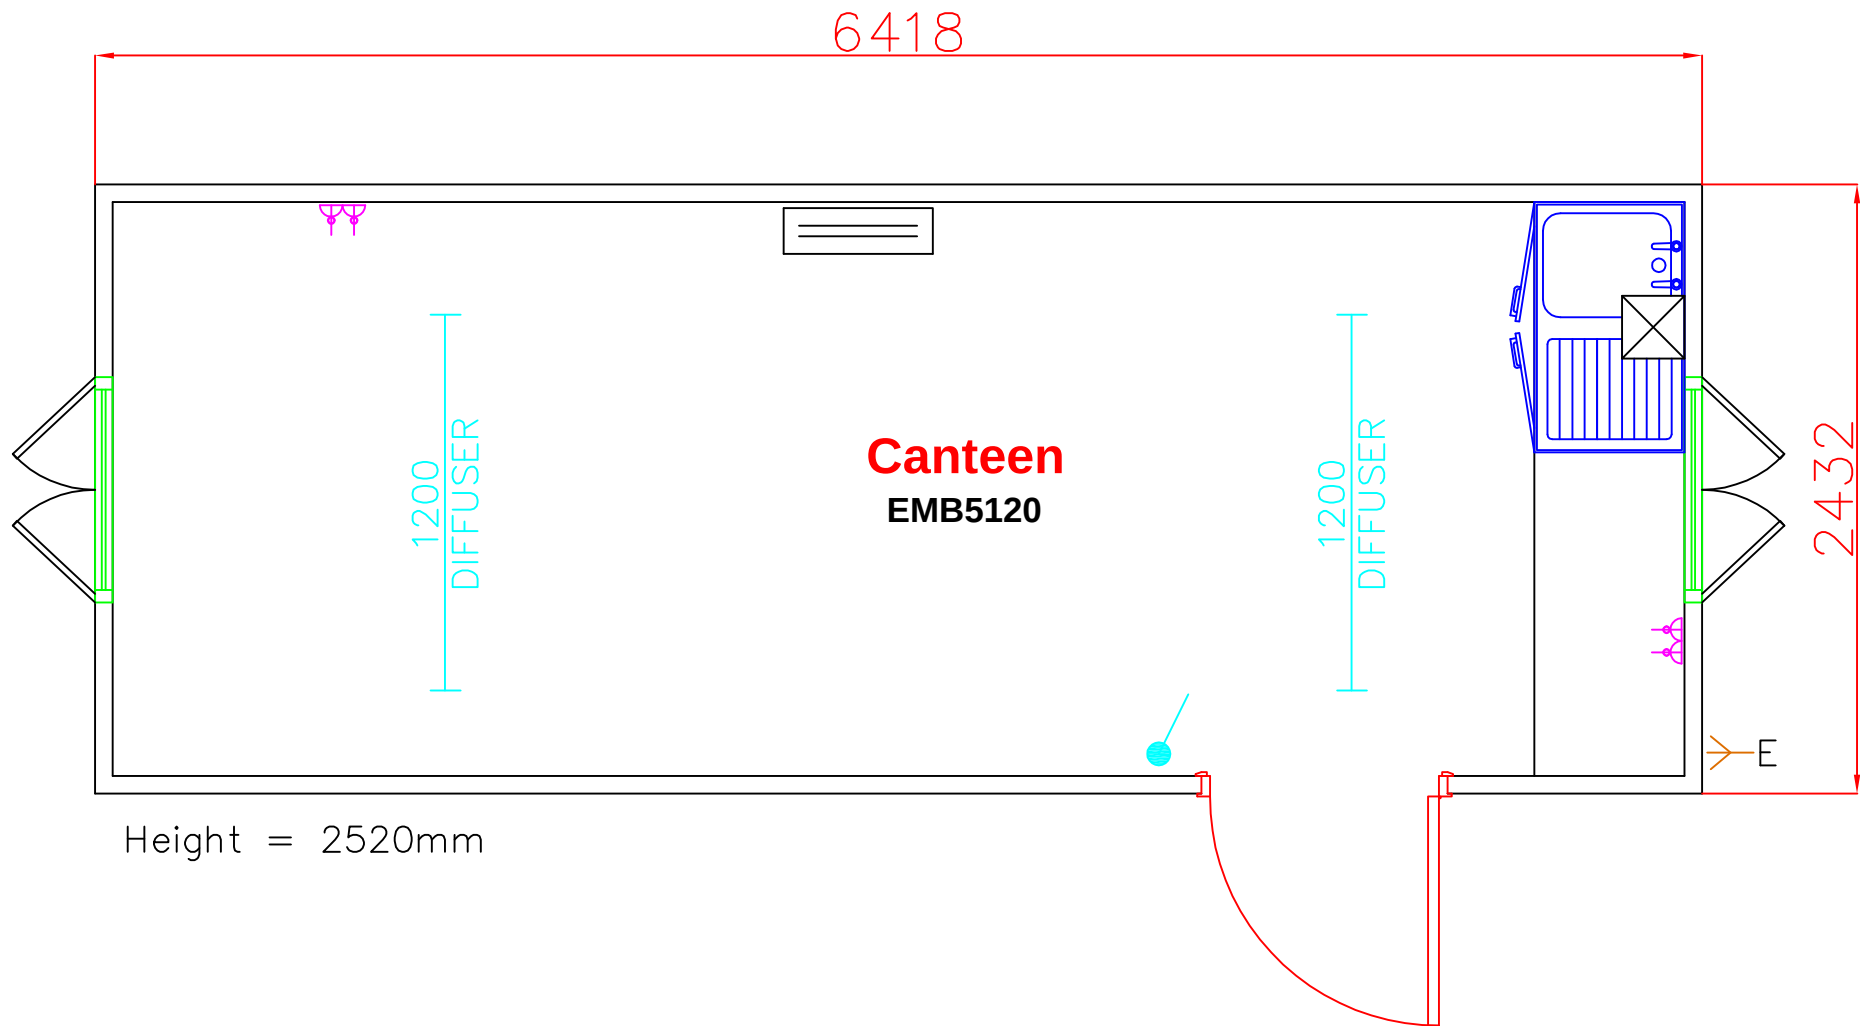

					 EXCEL MODULAR BUILDINGS	Excel Modular Buildings Compass House 19 Empringham Street Hull North Humberside HU9 1RP 01482 488664 07817 737440	SCALE	1: 30 (A4)	 DRAWN	DFW	DATE	13/05/13
REV	DESCRIPTION	ITEM	CHG	DATE			THIS DRAWING IS PROPERTY OF EXCEL MODULAR. IT MUST NOT BE COPIED IN WHOLE OR IN PART OR SENT TO A THIRD PARTY WITHOUT WRITTEN CONSENT			DRG. No. EMB5120	Canteen AV unit	