


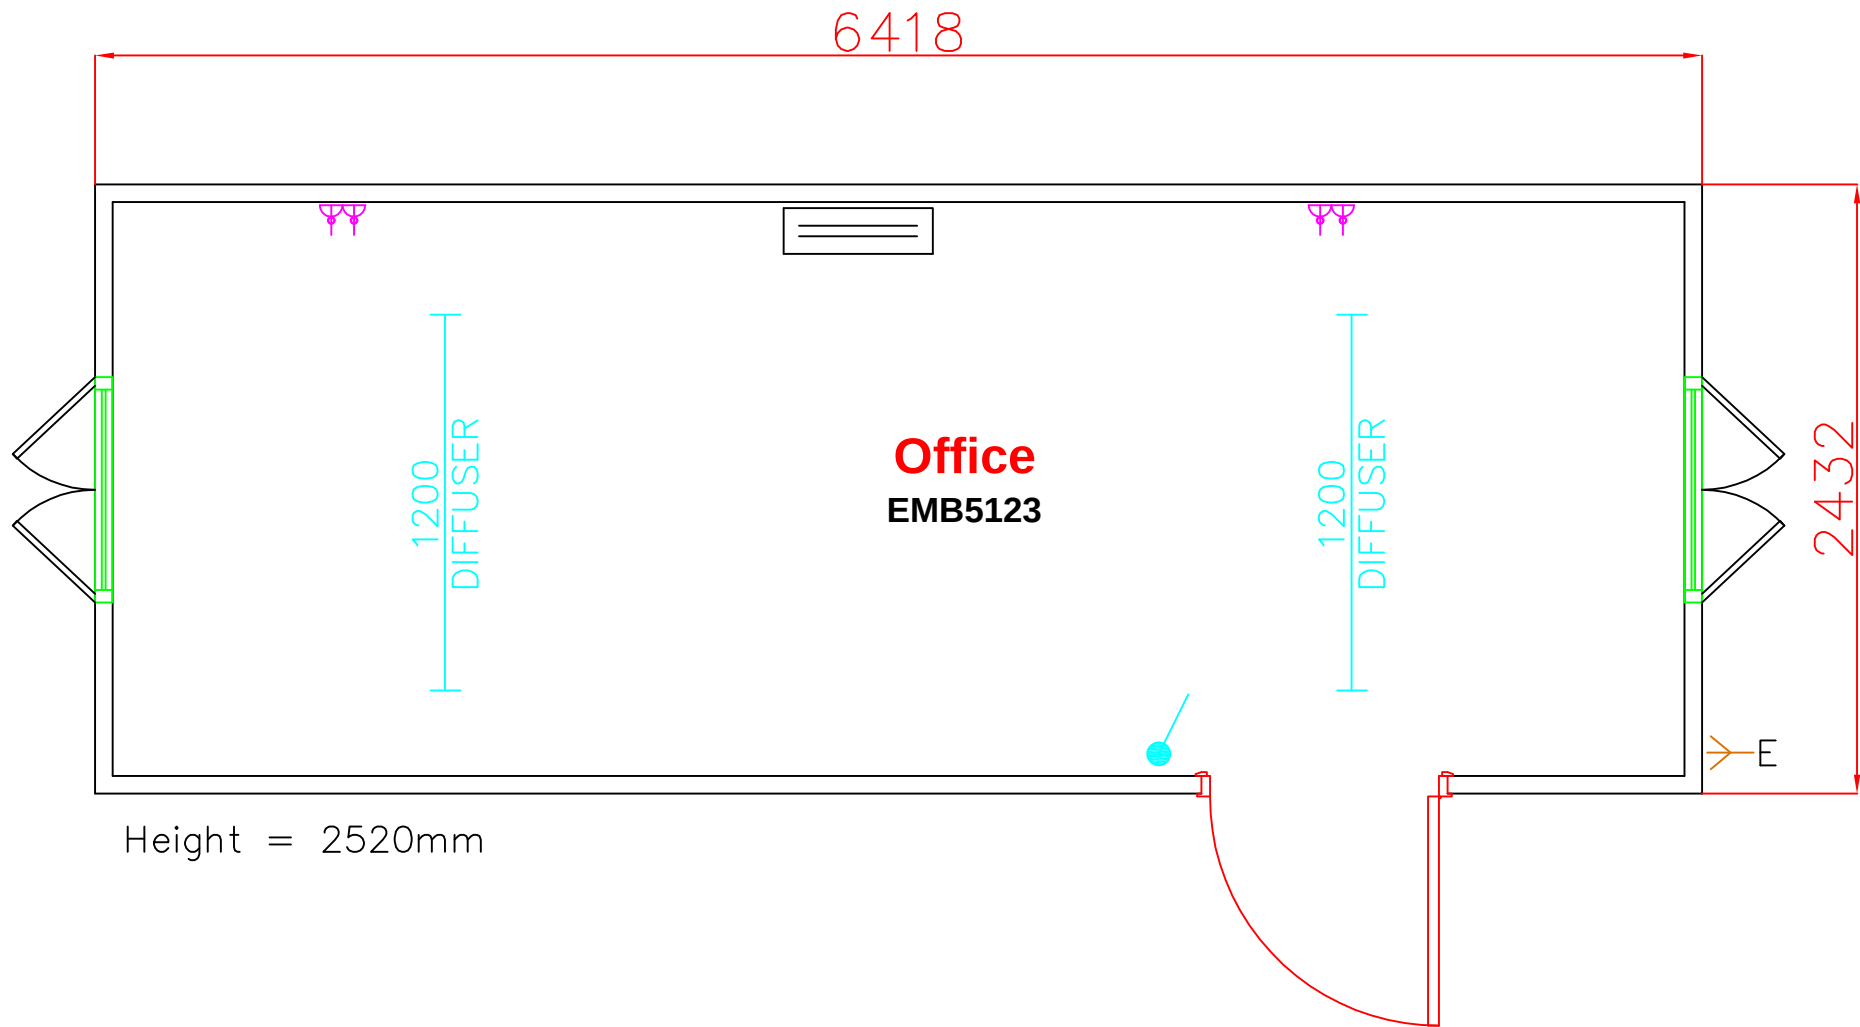

REV	DESCRIPTION	ITEM	CHG	DATE



Excel Modular Buildings
Compass House
19 Empringham Street
Hull
North Humberside
HU9 1RP
01482 488664
07817 737440

SCALE 1:30 (A4)

—⊗— DRAWN

DFW

DATE 13/05/13

THIS DRAWING IS PROPERTY OF EXCEL MODULAR.
IT MUST NOT BE COPIED IN WHOLE OR IN PART OR
SENT TO A THIRD PARTY WITHOUT WRITTEN CONSENT

DRG. No.
EMB5123

Office
AV unit