
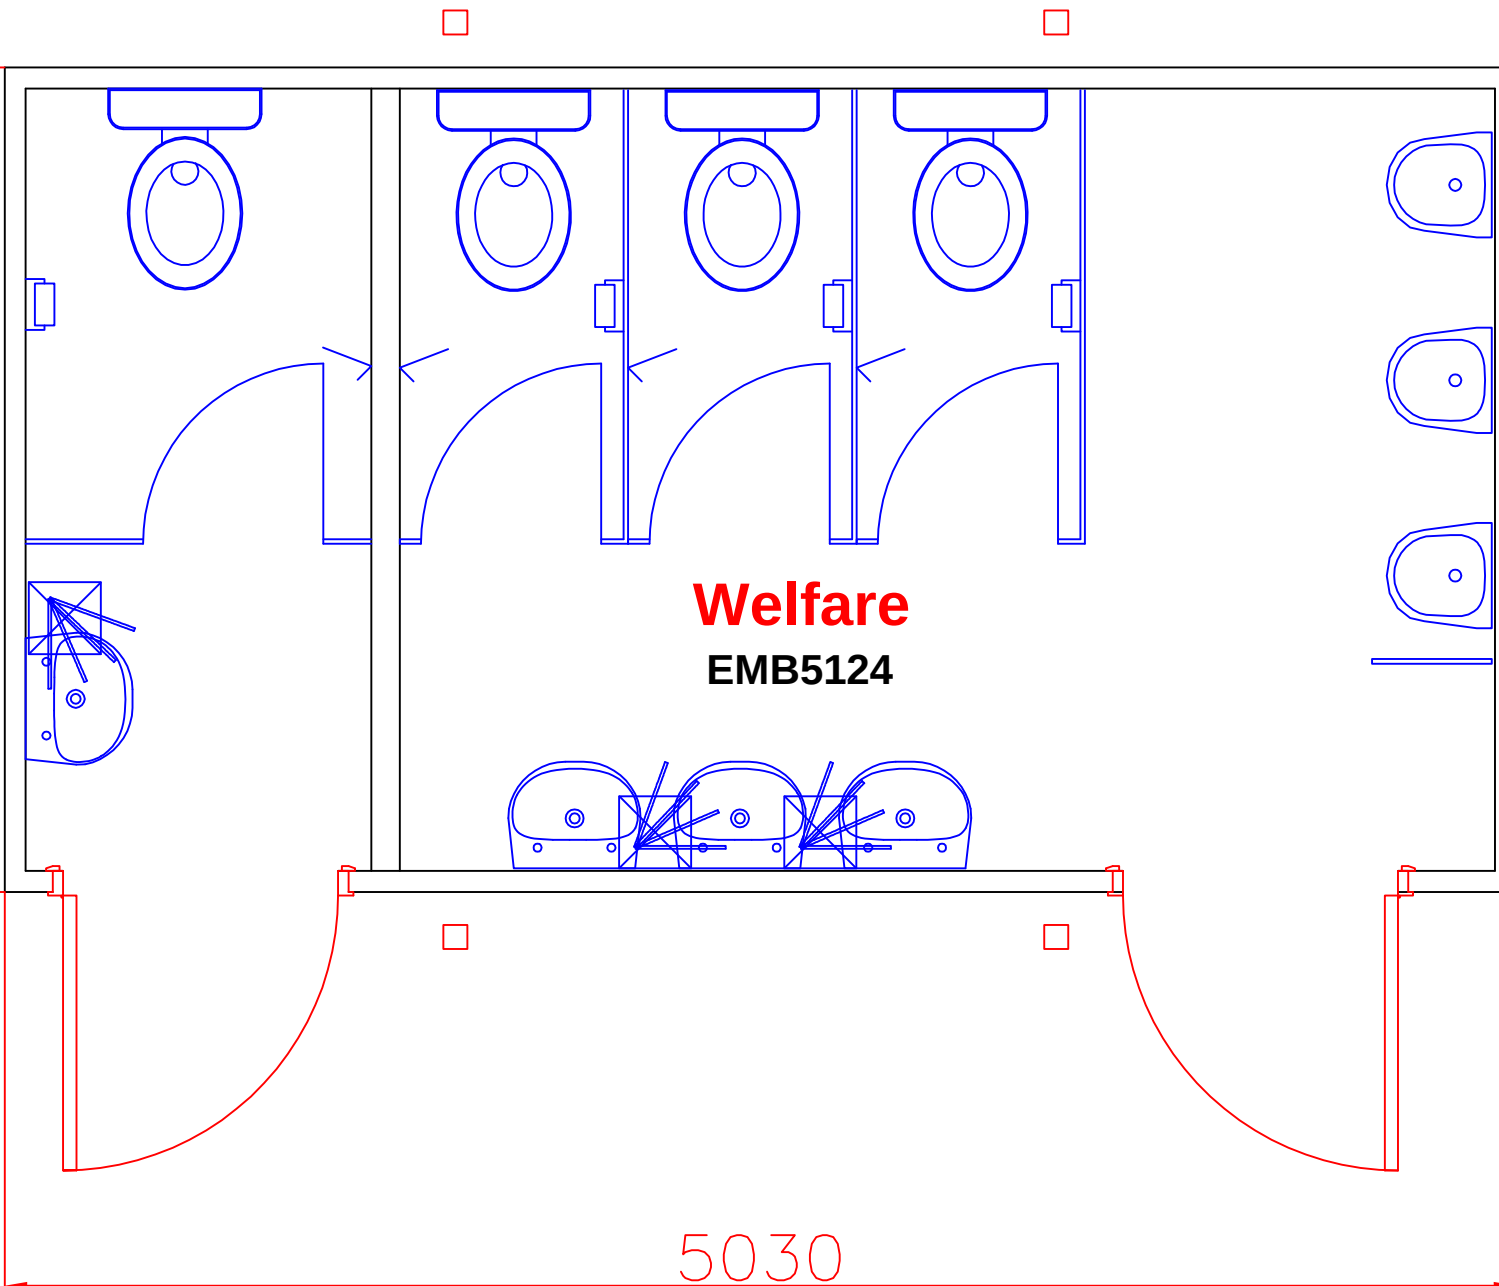


2743

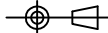

5030

				 EXCEL MODULAR BUILDINGS	Excel Modular Buildings Compass House 19 Empringham Street Hull North Humberside HU9 1RP 01482 488664 07817 737440	SCALE 1:25 (A4)	 DRAWN DFW	DRG. No. EMB5124	DATE 14/05/13
REV	DESCRIPTION	CHG	DATE			THIS DRAWING IS PROPERTY OF EXCEL MODULAR. IT MUST NOT BE COPIED IN WHOLE OR IN PART OR SENT TO A THIRD PARTY WITHOUT WRITTEN CONSENT		16'x9' 3+1 WC unit	