


NOTES

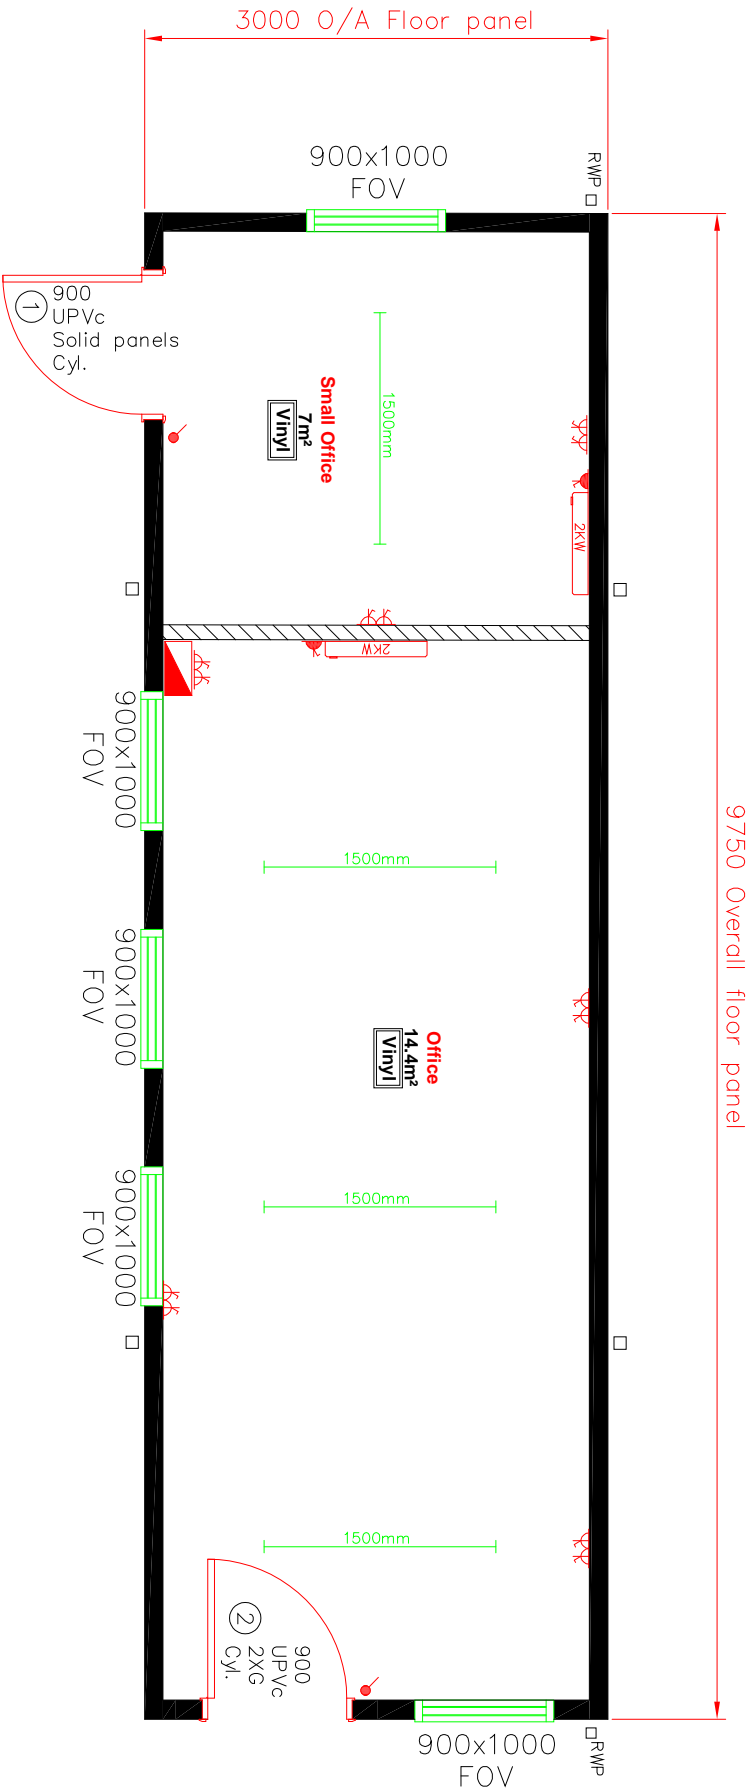

By		Date		R	
<div>Client</div>					
<div>Project</div>					
<div>Title</div> <div>Plan Layout Cabin 32'x10'</div>					
Drawn: MJC		Date 09/08/2018			
Scale: 1:50		Drawing Size A3			
<div><div><div></div><div>EXCEL</div><div>MODULAR BUILDINGS</div></div></div>					
Drawing number		EMB5304-01		Issue	