


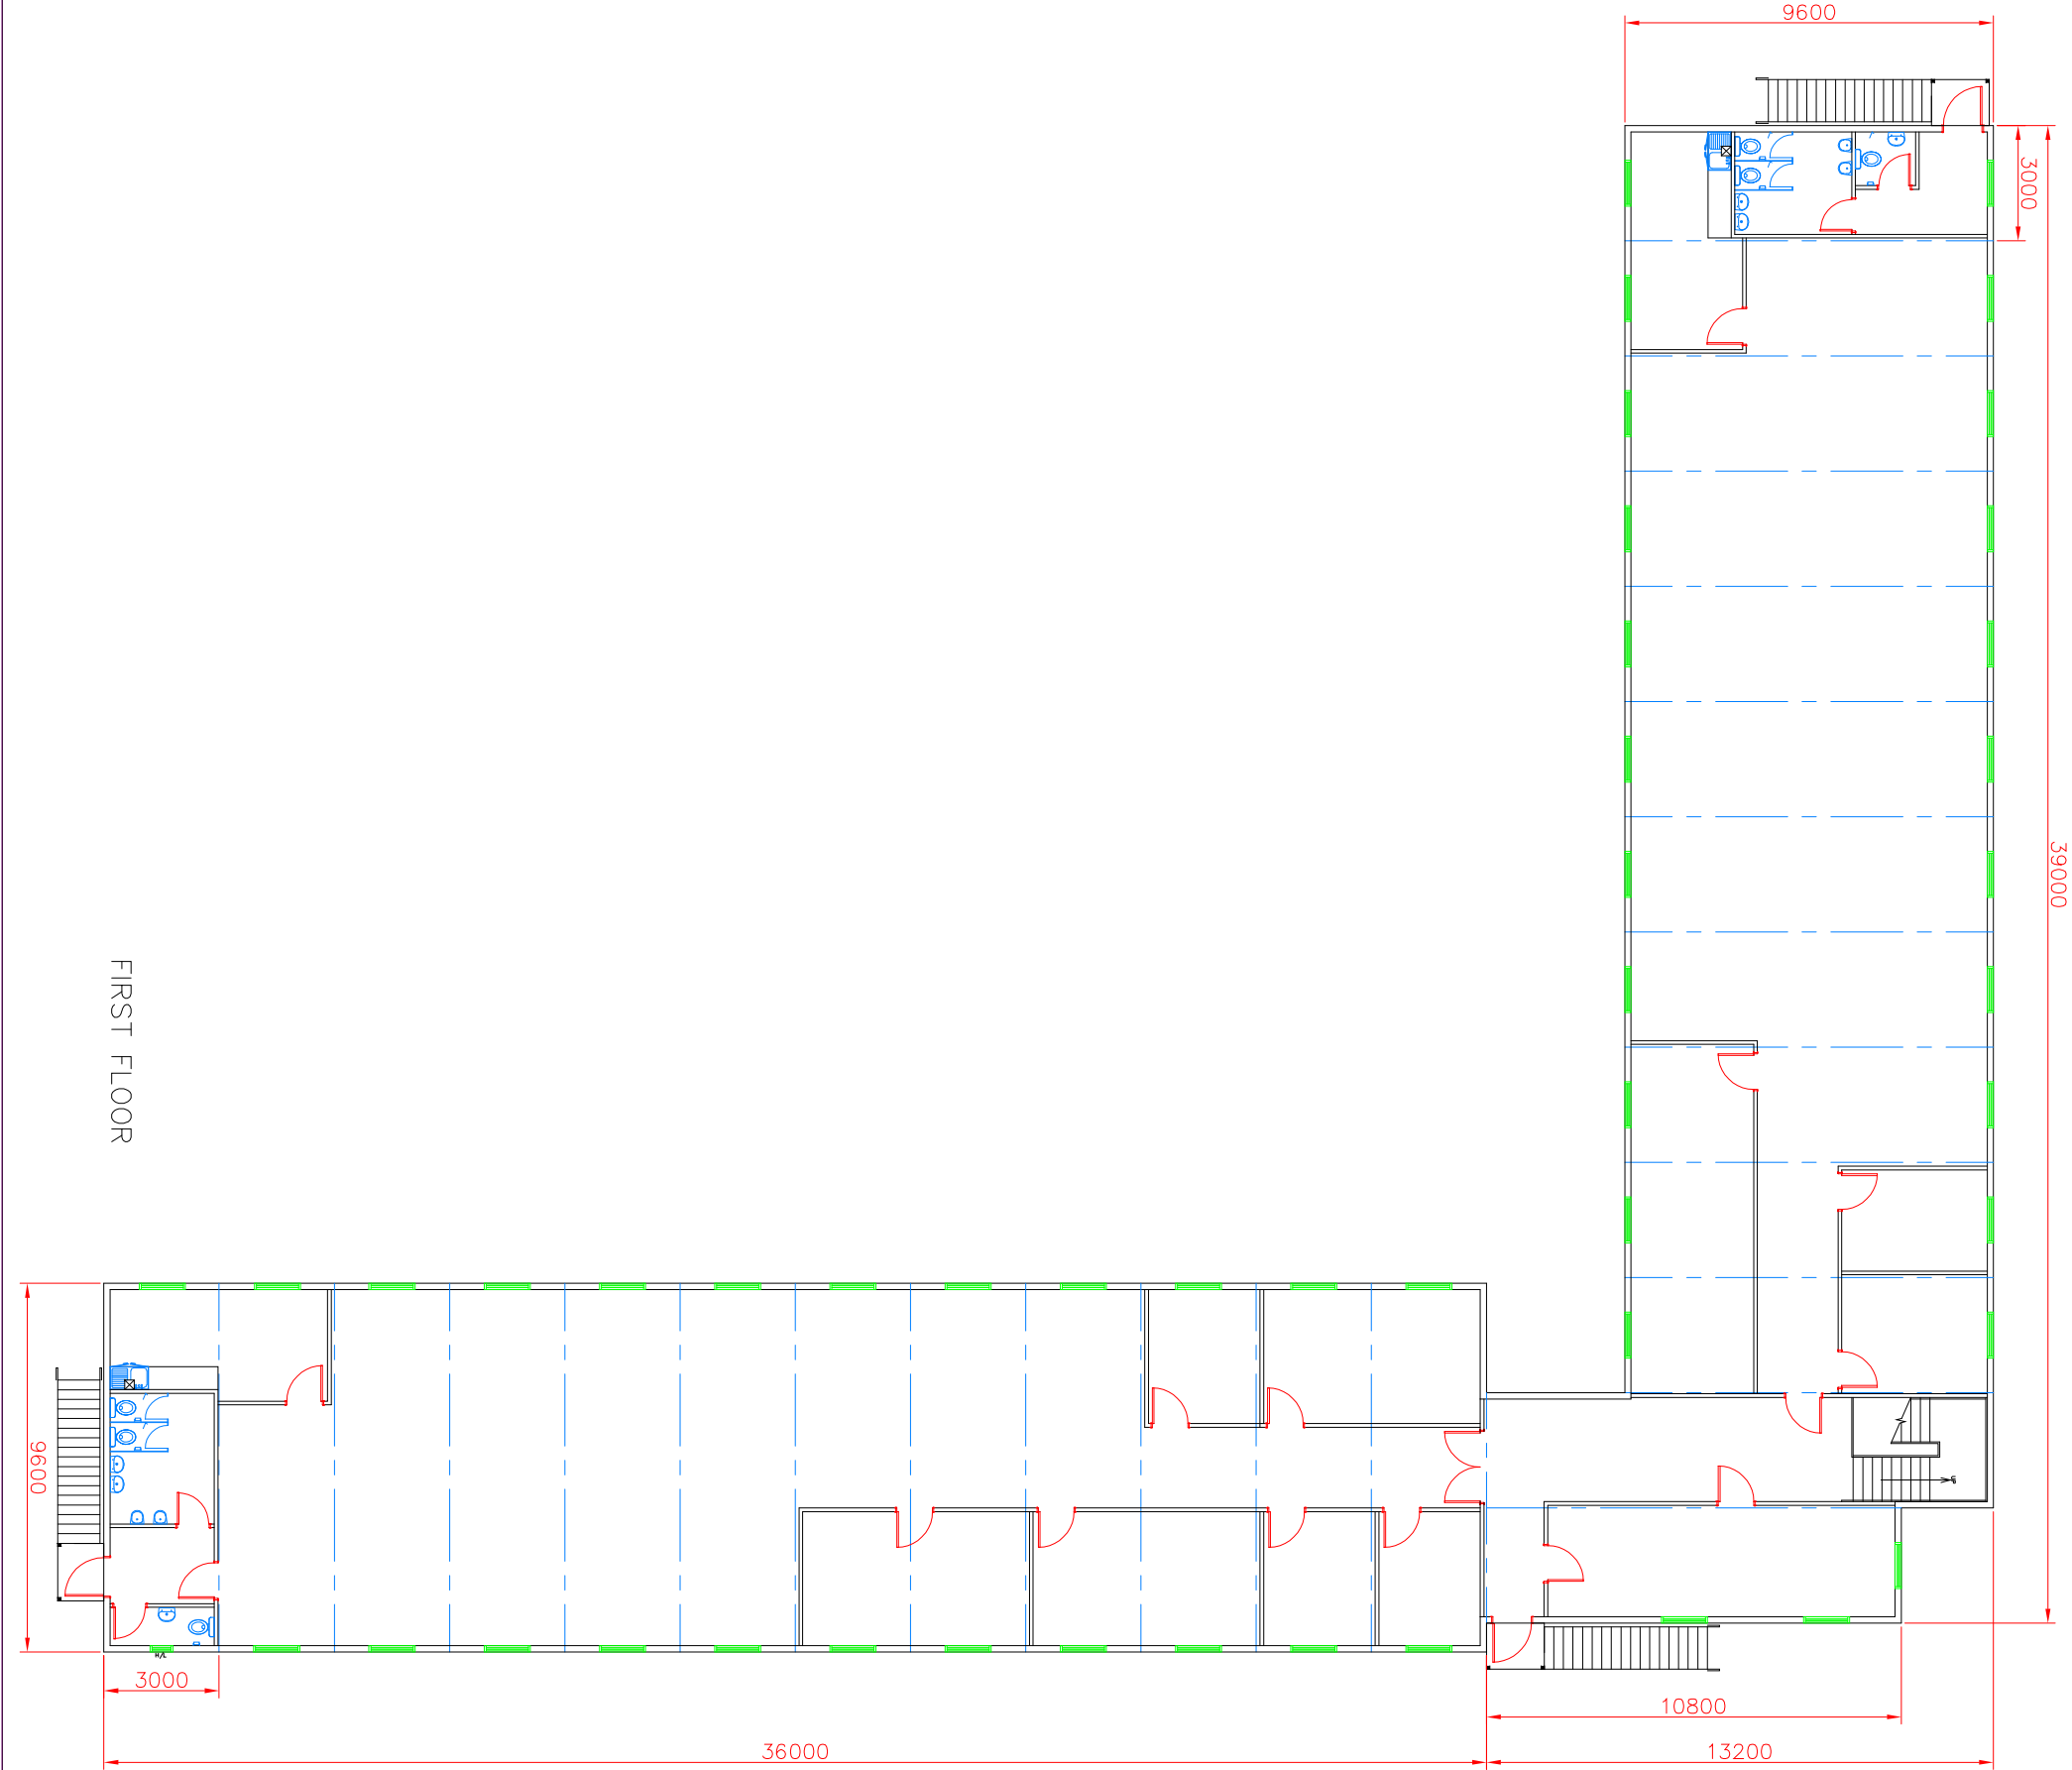

NOTES

rev	date	description	by



PROJECT

OFFICE BUILDING

TITLE
FIRST FLOOR
PLAN LAYOUT
50 BAY

SCALE
1:100 @A1
DATE
05/09/18

DRAWN BY
MJC
CHECKED BY

DRAWING No
EMB2018-50FF
REV