


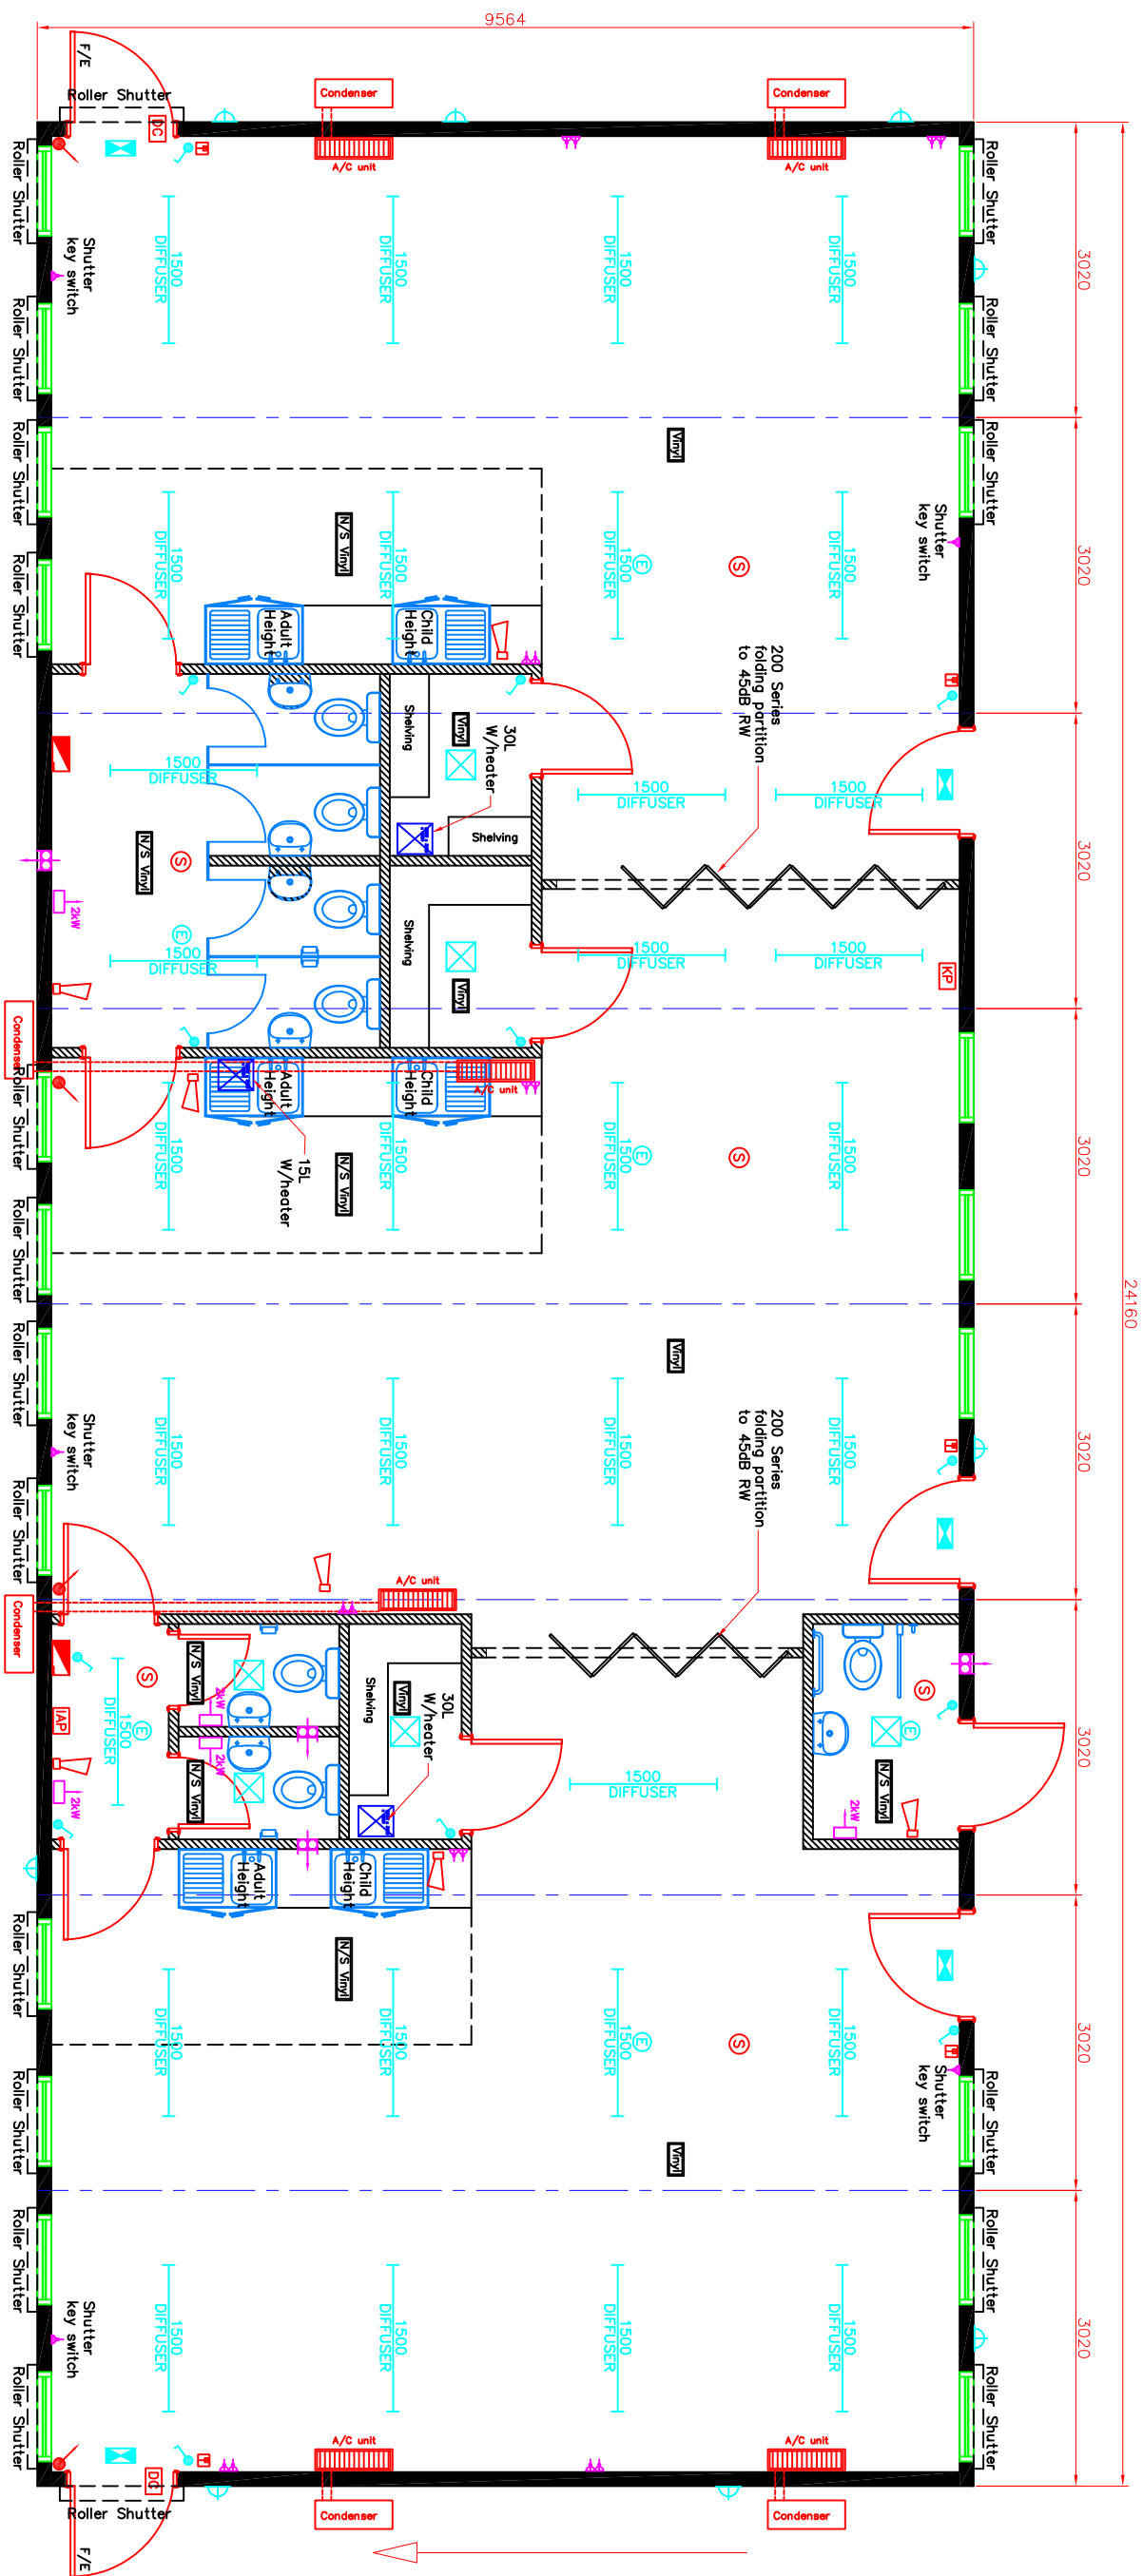

Project Classroom
Accommodation

Title Plan Layout

Drawn: MJC	Date: 10/02/2020
Scale: 1:75	Drawing Size: A3



Drawing number	Issue
EMB5411-01	