


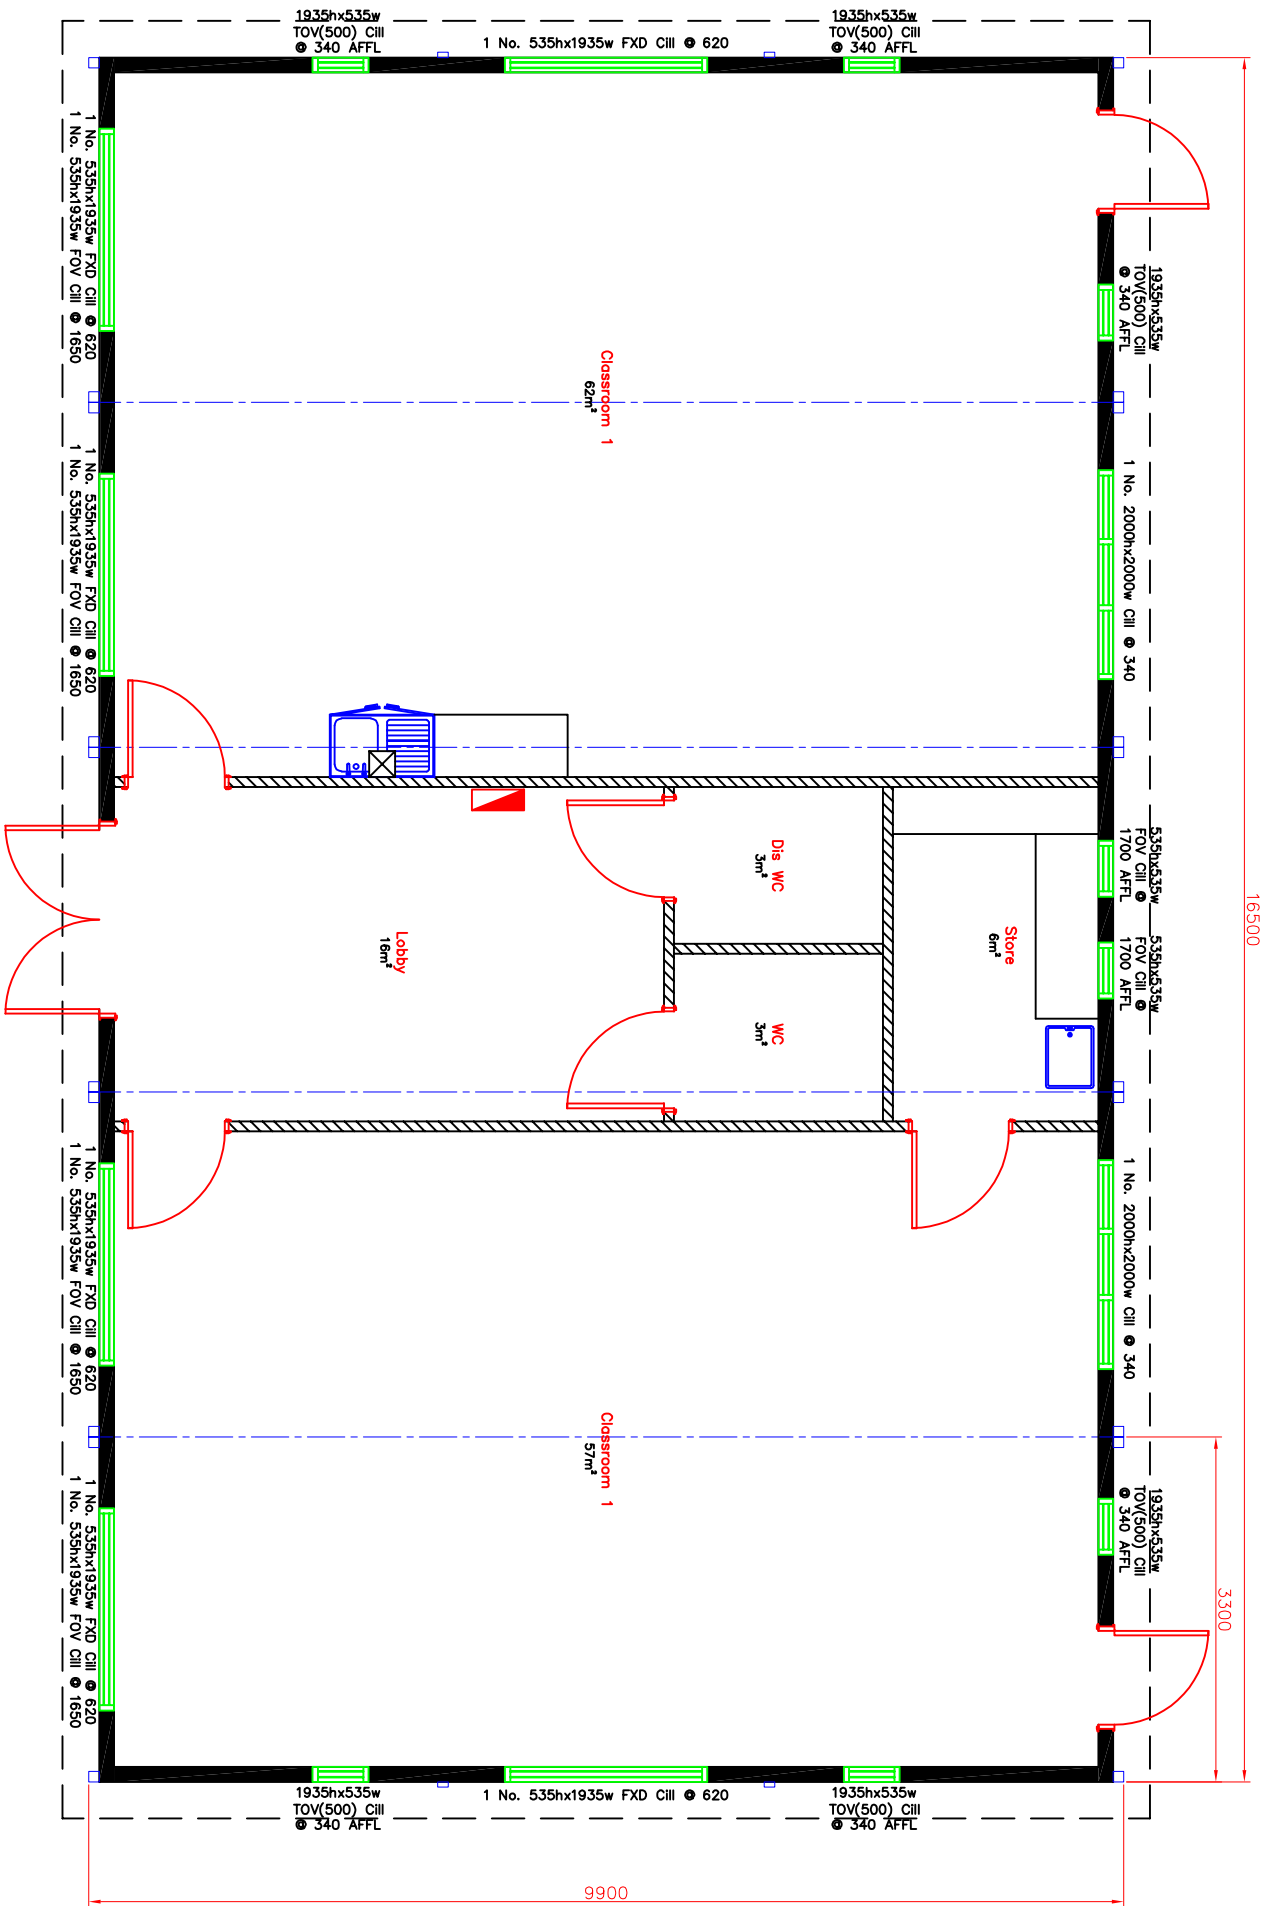

5 Bay

Plan Layout

Drawn: M.J.C. Date 14/02/2022
Scale: 1:75 Drawing Size A3



Drawing number 5 Bay Issue -