



Elevation A

Elevation B

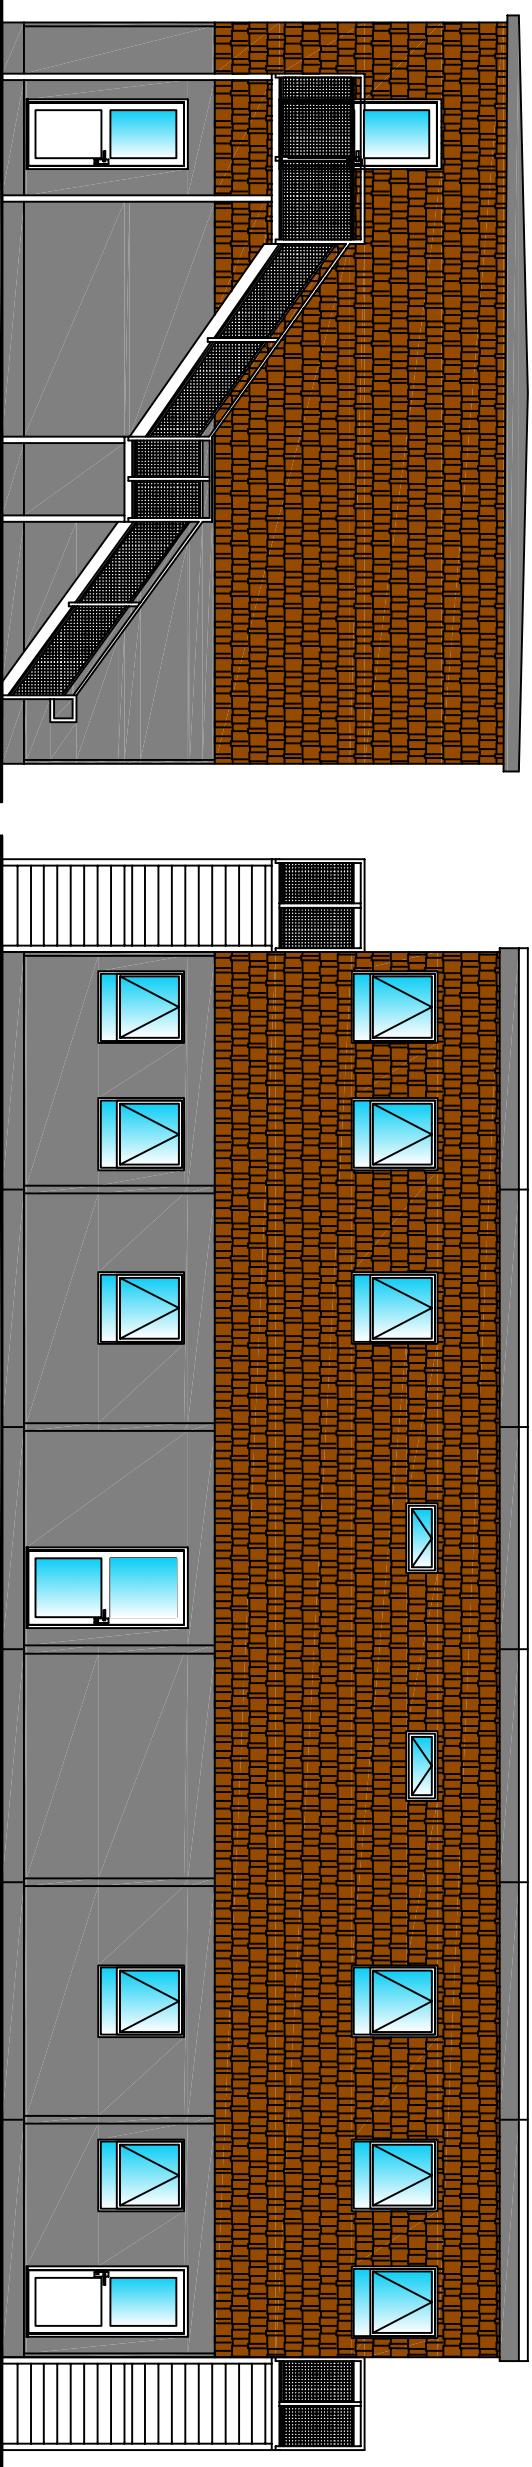

Elevation D

Elevation C

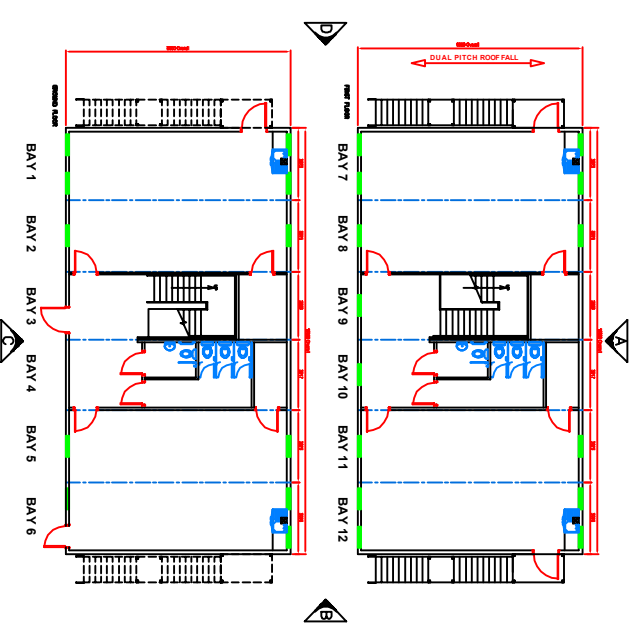

By _____ Date _____ R _____

Client _____

Project
Temporary Classroom
Accommodation

Title
6 on 6 Modular Block

Drawn: MJC Date 12/03/2018
Scale: 1:100 Drawing Size A3



Drawing number EMB5258-02 Issue _____