


NOTES

39000

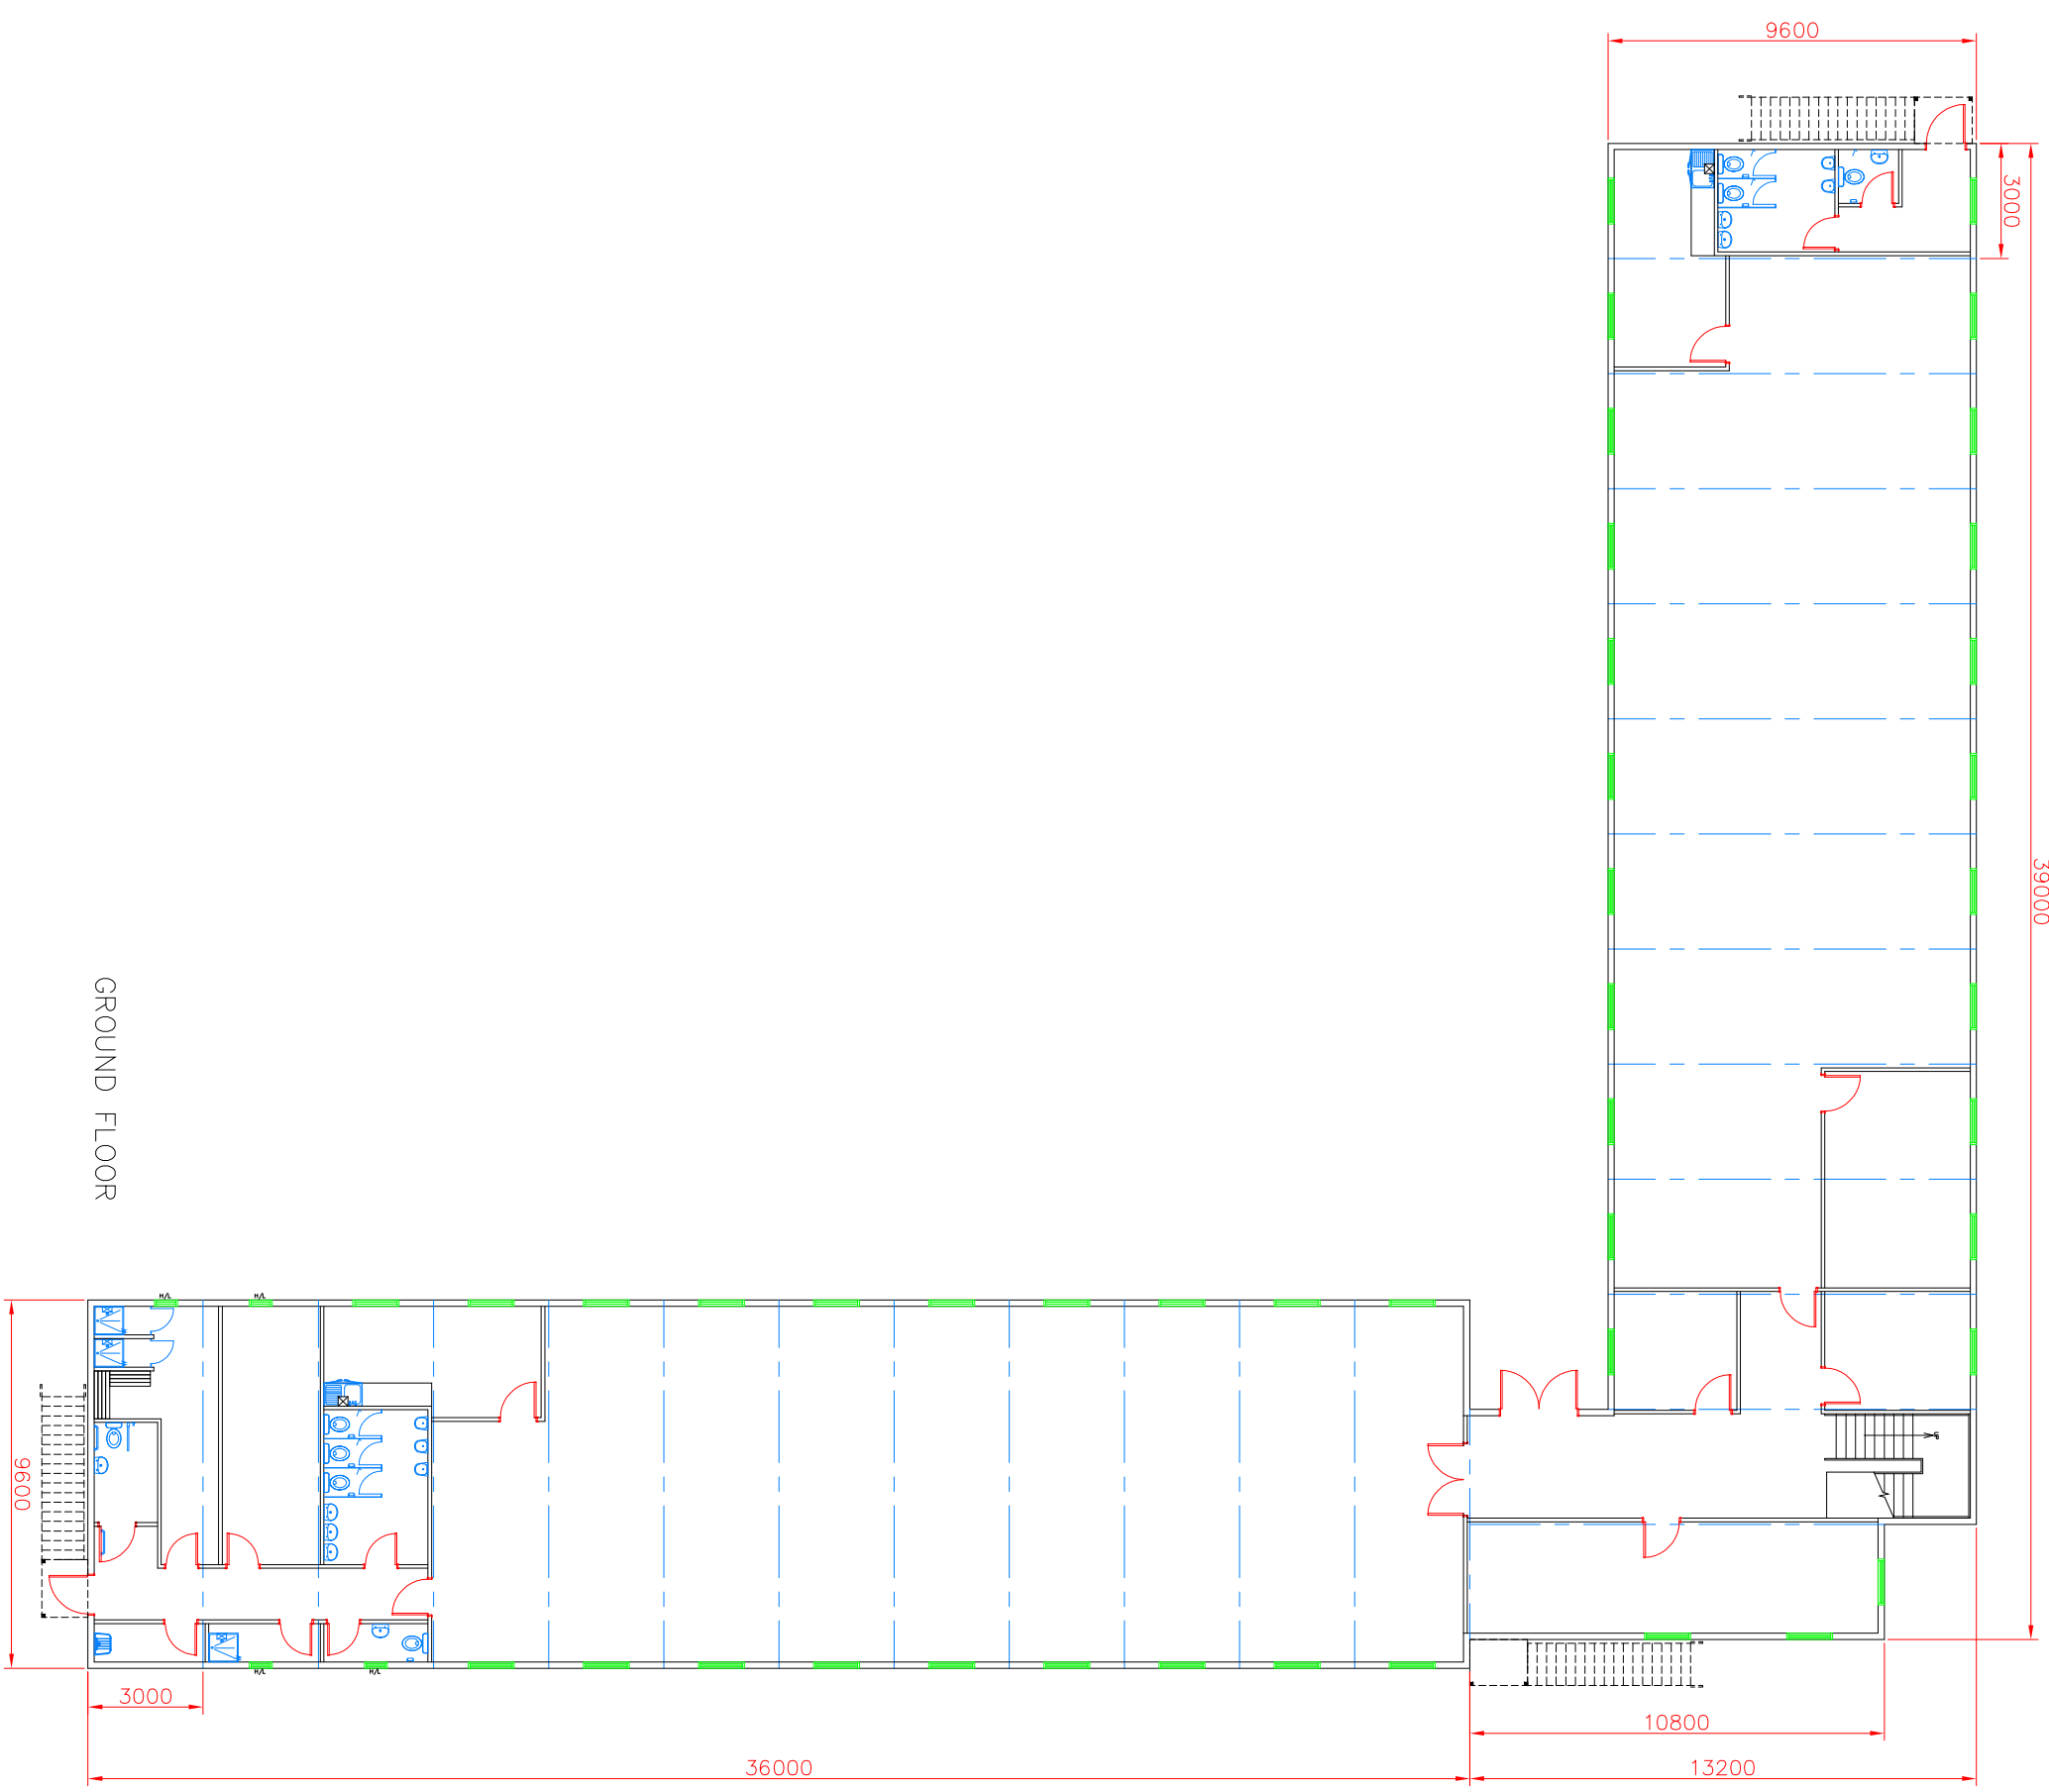

GROUND FLOOR



PROJECT
OFFICE BUILDING

TITLE
GROUND FLOOR
PLAN LAYOUT
50 BAY

SCALE
1:100 @A1

DATE
05/09/18

DRAWN BY
MJC

CHECKED BY
REV

rev	date	description	by

DRAWING No
EMB2018-50GF