






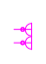










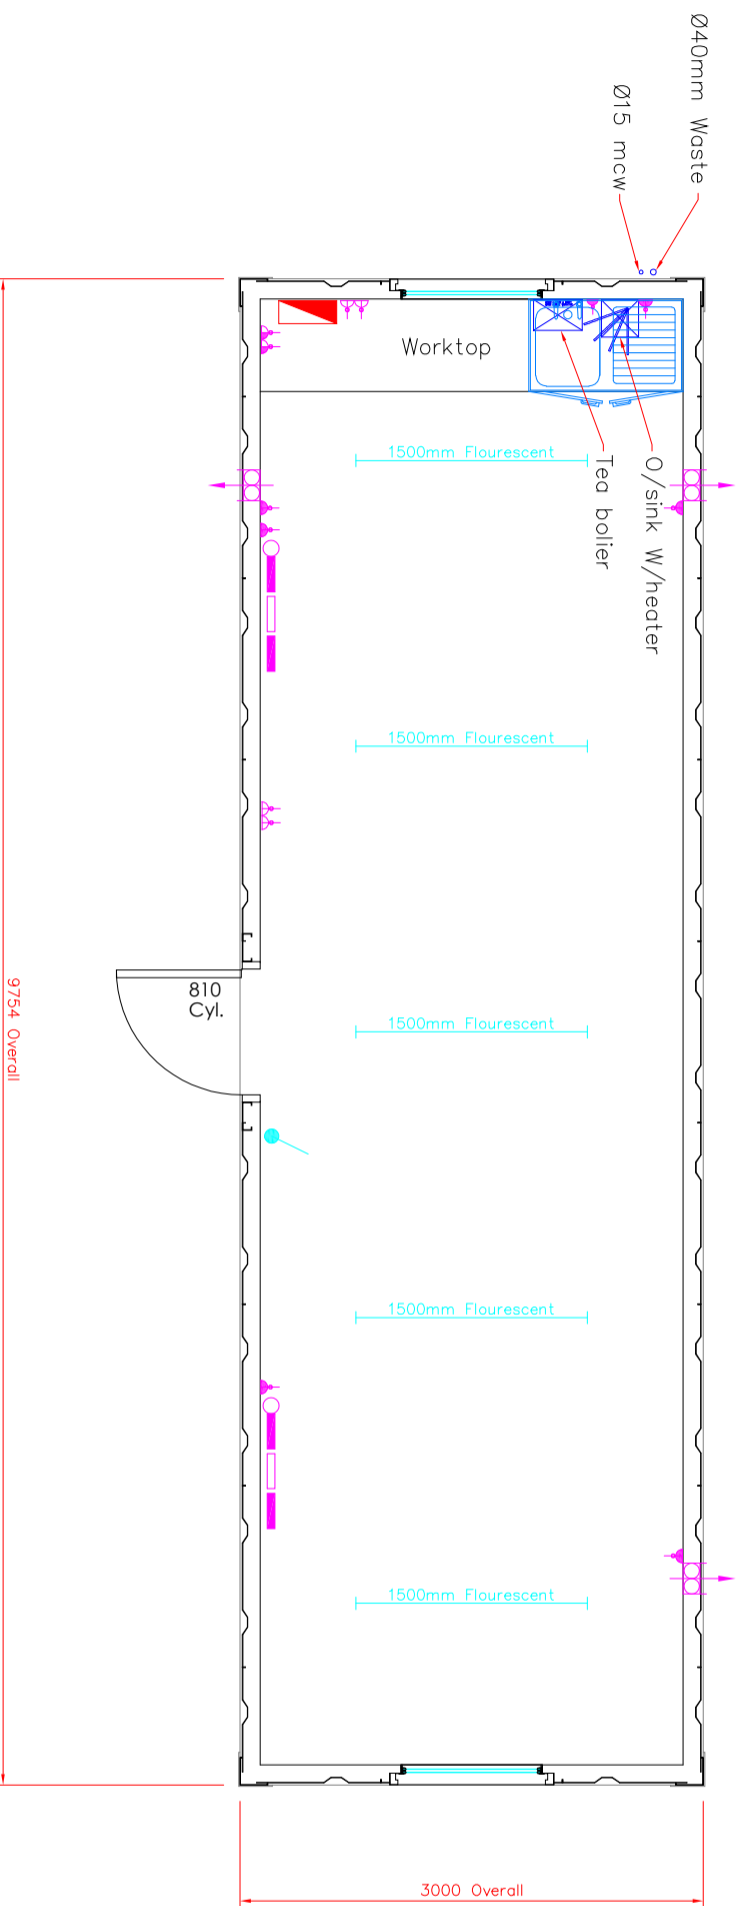



Key: Lights & switching		Key: Mains, Power & Ventilation	
	Wall switch		Mains distribution Board
	Ceiling pull switch		Cable entry point
	1500mm single fluorescent		Wall fan size stated & fused spur
	1500mm twin CAT 2		Double switched socket outlet low level.
	2D Bulkhead light		Double switched socket outlet above worktop
Key: Heaters			Switched fused spur outlet
	2kw convector heater		Un-switched fused spur outlet
	2kw fan heater	Key: Water Heaters	
	Tubular heater		Tea Boiler
	Oil filled radiator		Over sink instantaneous water heater



Drawing Approval
 Signed: _____
 Date: _____

By	Date	R
Client		
Project Anti-Vandal 9.754x3.050m		
Title Plan Layout Canteen		
Drawn: MJC	Date: 03/01/2019	
Scale: 1:50	Drawing Size: A3	
		Drawing number: EMB5321-01 Issue: 1