




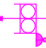












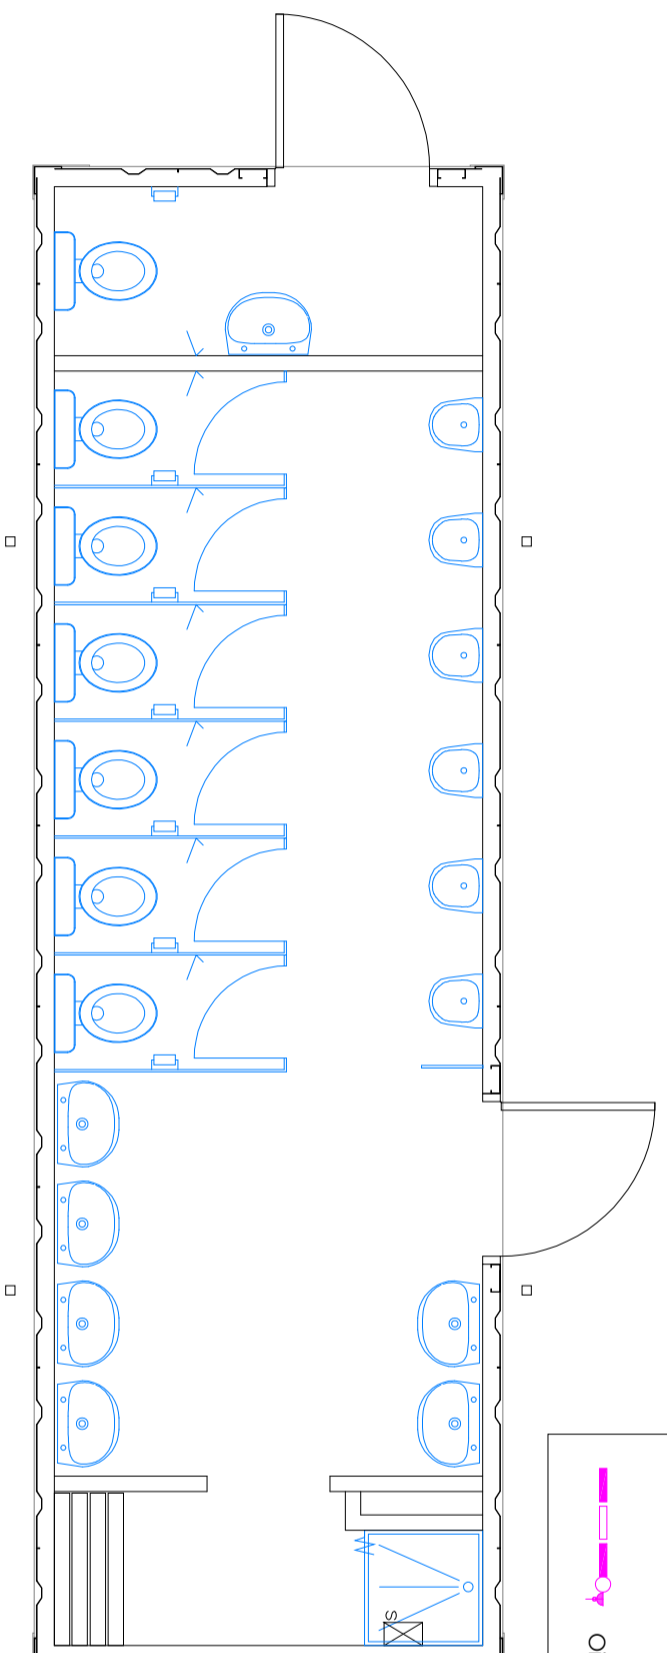



Key: Lights & switching	Key: Mains, Power & Ventilation
 Wall switch	 Mains distribution Board
 Ceiling pull switch	 Cable entry point
 1500mm single fluorescent	 Wall fan size stated & fused spur
 1500mm twin CAT 2	 Double switched socket outlet low level.
 2D Bulkhead light	 Double switched socket outlet above worktop
Key: Heaters	 Switched fused spur outlet
 2kw convector heater	 Un-switched fused spur outlet
 2kw fan heater	Key: Water Heaters
 Tubular heater	 Tee Boiler
 Oil filled radiator	 Over sink instantaneous water heater



By	Date	R
Client		
Project	Anti-Vandal 9.754x3.050m	
Title	Plan Layout WC unit 6+1	
Drawn:	MJC	Date 03/01/2019
Scale:	1:50	Drawing Size A3
		
Drawing number	EMB5331-01	
Issue	1	

Drawing Approval

Signed:

Date: