


- NOTES-
- * MASTER KEYS ON RED TAB
 - * EXTERNAL DOORS YELLOW TAB
 - * BEDROOMS 1-10 PURPLE TAB
 - * BEDROOMS 11-20 GREEN TAB
 - * BEDROOMS 21-30 BLUE TAB
 - * BEDROOMS 31-40 ORANGE TAB
 - * BEDROOMS 41-50 BLACK TAB
 - * PLANT ROOM & SINGLE SHOWER WHITE TAB

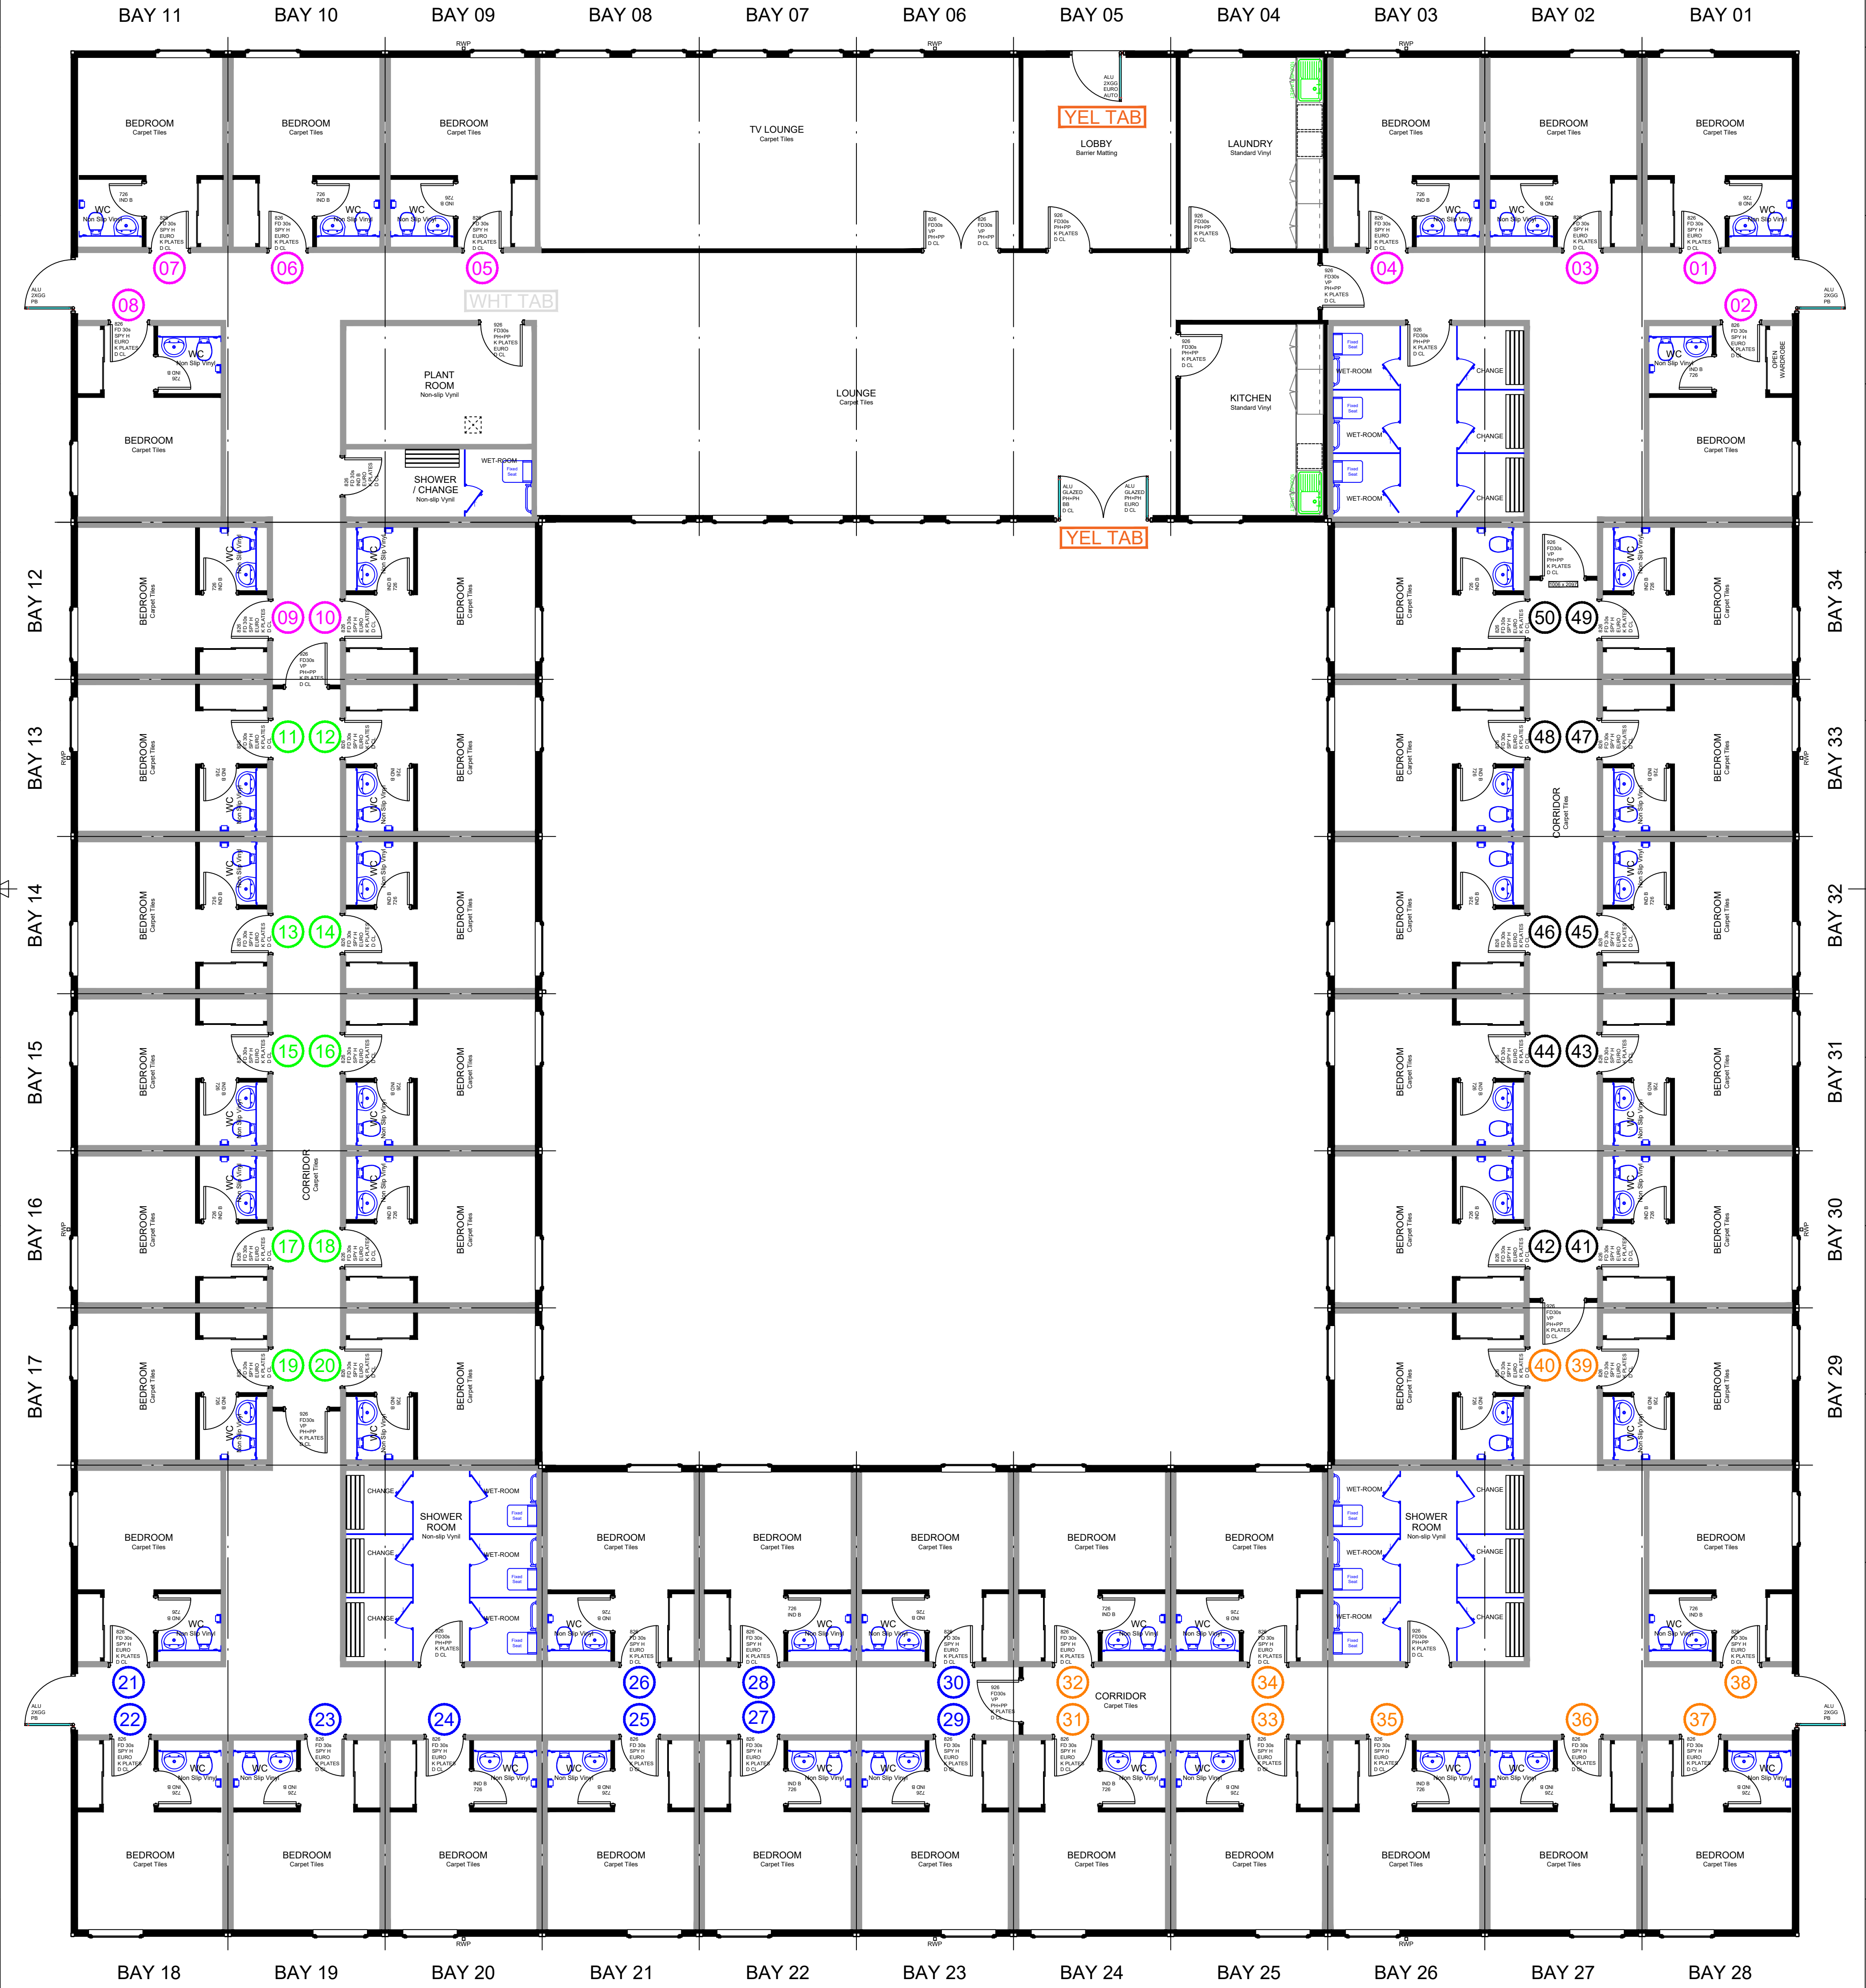

	Client:	WATES CONSTRUCTION ROYAL CHELSEA HOSPITAL	Drawn By: R.J.L.	Checked By: R.J.L.	Date: 07/01/14	Scale: 1:75
	Project:	34 BAY MODULAR DECONT ACCOMMODATION	Works Order Number:			Sheet Size: A1
	Drawing Title:	KEY SCHEDULE	Drawing Number: EN-2803-19			Rev: 0